


STATE OF UTAH DEPARTMENT OF NATURAL RESOURCES DIVISION OF OIL, GAS AND MINING				FORM 3 AMENDED REPORT <input checked="" type="checkbox"/>		
APPLICATION FOR PERMIT TO DRILL				1. WELL NAME and NUMBER Threemile 12-7		
2. TYPE OF WORK DRILL NEW WELL <input checked="" type="checkbox"/> REENTER P&A WELL <input type="checkbox"/> DEEPEN WELL <input type="checkbox"/>				3. FIELD OR WILDCAT HATCH POINT		
4. TYPE OF WELL Oil Well Coalbed Methane Well: NO				5. UNIT or COMMUNITIZATION AGREEMENT NAME THREEMILE		
6. NAME OF OPERATOR STONE ENERGY CORPORATION				7. OPERATOR PHONE 337 237-0410		
8. ADDRESS OF OPERATOR 625 East Kaliste Saloom Rd, Lafayette, LA, 70508				9. OPERATOR E-MAIL WenzelJF@StoneEnergy.com		
10. MINERAL LEASE NUMBER (FEDERAL, INDIAN, OR STATE) UTU-76580		11. MINERAL OWNERSHIP FEDERAL <input checked="" type="checkbox"/> INDIAN <input type="checkbox"/> STATE <input type="checkbox"/> FEE <input type="checkbox"/>		12. SURFACE OWNERSHIP FEDERAL <input checked="" type="checkbox"/> INDIAN <input type="checkbox"/> STATE <input type="checkbox"/> FEE <input type="checkbox"/>		
13. NAME OF SURFACE OWNER (if box 12 = 'fee')				14. SURFACE OWNER PHONE (if box 12 = 'fee')		
15. ADDRESS OF SURFACE OWNER (if box 12 = 'fee')				16. SURFACE OWNER E-MAIL (if box 12 = 'fee')		
17. INDIAN ALLOTTEE OR TRIBE NAME (if box 12 = 'INDIAN')		18. INTEND TO COMMINGLE PRODUCTION FROM MULTIPLE FORMATIONS YES <input type="checkbox"/> (Submit Commingling Application) NO <input checked="" type="checkbox"/>		19. SLANT VERTICAL <input checked="" type="checkbox"/> DIRECTIONAL <input type="checkbox"/> HORIZONTAL <input type="checkbox"/>		
20. LOCATION OF WELL	FOOTAGES	QTR-QTR	SECTION	TOWNSHIP	RANGE	MERIDIAN
LOCATION AT SURFACE	2140 FSL 1925 FEL	NWSE	12	29.0 S	21.0 E	S
Top of Uppermost Producing Zone	2140 FSL 1925 FEL	NWSE	12	29.0 S	21.0 E	S
At Total Depth	2140 FSL 1925 FEL	NWSE	12	29.0 S	21.0 E	S
21. COUNTY SAN JUAN		22. DISTANCE TO NEAREST LEASE LINE (Feet) 1925		23. NUMBER OF ACRES IN DRILLING UNIT 40		
		25. DISTANCE TO NEAREST WELL IN SAME POOL (Applied For Drilling or Completed) 7200		26. PROPOSED DEPTH MD: 11184 TVD: 7670		
27. ELEVATION - GROUND LEVEL 6189		28. BOND NUMBER RLB0005762		29. SOURCE OF DRILLING WATER / WATER RIGHTS APPROVAL NUMBER IF APPLICABLE 05-6 (Charles Hardison Redd)		
ATTACHMENTS						
VERIFY THE FOLLOWING ARE ATTACHED IN ACCORDANCE WITH THE UTAH OIL AND GAS CONSERVATION GENERAL RULES						
<input checked="" type="checkbox"/> WELL PLAT OR MAP PREPARED BY LICENSED SURVEYOR OR ENGINEER			<input checked="" type="checkbox"/> COMPLETE DRILLING PLAN			
<input type="checkbox"/> AFFIDAVIT OF STATUS OF SURFACE OWNER AGREEMENT (IF FEE SURFACE)			<input checked="" type="checkbox"/> FORM 5. IF OPERATOR IS OTHER THAN THE LEASE OWNER			
<input checked="" type="checkbox"/> DIRECTIONAL SURVEY PLAN (IF DIRECTIONALLY OR HORIZONTALLY DRILLED)			<input checked="" type="checkbox"/> TOPOGRAPHICAL MAP			
NAME Don Hamilton		TITLE Agent		PHONE 435 719-2018		
SIGNATURE		DATE 07/09/2010		EMAIL starpoint@etv.net		
API NUMBER ASSIGNED 43037500010000		APPROVAL  Permit Manager				

T29S, R21E, S.L.B.&M.

STONE ENERGY CORPORATION


Well location, THREEMILE #12-7, located as shown in the NW 1/4 SE 1/4 of Section 12, T29S, R21E, S.L.B.&M., San Juan County, Utah.

BASIS OF ELEVATION

EIGHTMILE ROCK TRIANGULATION STATION LOCATED IN THE SW 1/4 OF SECTION 13, T21S, R21E, S.L.B.&M. TAKEN FROM THE EIGHTMILE ROCK, QUADRANGLE, UTAH, SAN JUAN COUNTY, 7.5 MINUTE QUAD (TOPOGRAPHIC MAP) PUBLISHED BY THE UNITED STATES DEPARTMENT OF THE INTERIOR, GEOLOGICAL SURVEY. SAID ELEVATION IS MARKED AS BEING 6416 FEET.


BASIS OF BEARINGS

BASIS OF BEARINGS IS A G.P.S. OBSERVATION.

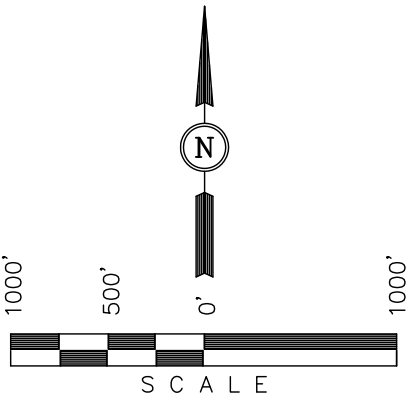

CERTIFICATE


THIS IS TO CERTIFY THAT THE ABOVE PLAT WAS PREPARED FROM FIELD NOTES OF ACTUAL SURVEYS MADE BY ME OR UNDER MY SUPERVISION AND THAT THE SAME ARE TRUE AND CORRECT TO THE BEST OF MY KNOWLEDGE AND BELIEF.

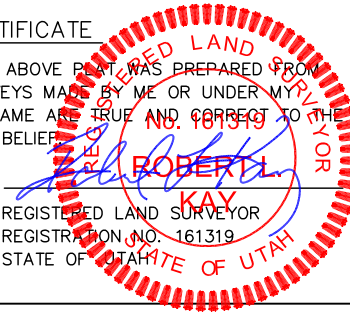

REVISED: 06-07-10
REVISED: 05-21-10
REVISED: 05-12-10

UINTAH ENGINEERING & LAND SURVEYING
85 SOUTH 200 EAST - VERNAL, UTAH 84078
(435) 789-1017

SCALE 1" = 1000'	DATE SURVEYED: 05-03-10	DATE DRAWN: 05-07-10
PARTY T.A. K.D. C.H.	REFERENCES G.L.O. PLAT	
WEATHER WARM	FILE STONE ENERGY CORPORATION	

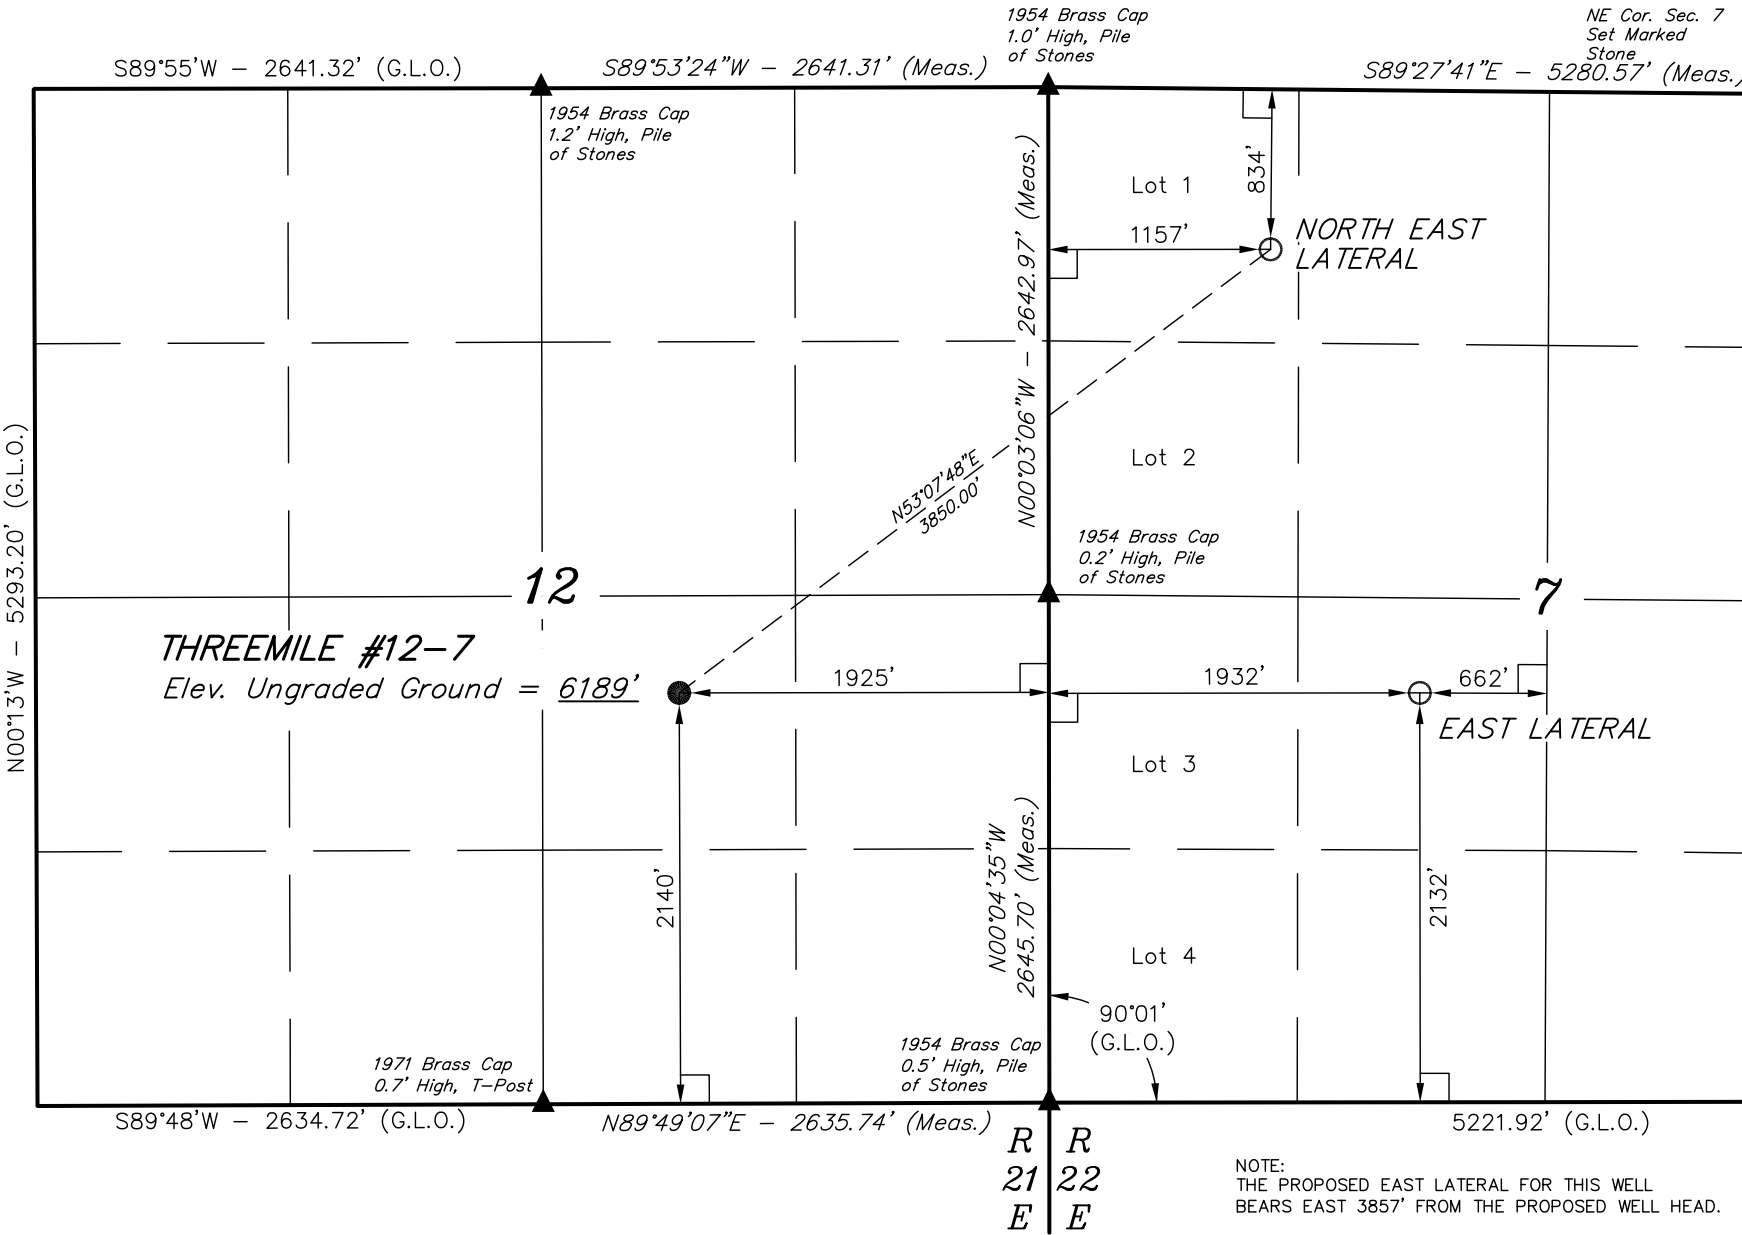

NOTE:
THE PROPOSED EAST LATERAL FOR THIS WELL BEARS EAST 3857' FROM THE PROPOSED WELL HEAD.

NAD 83 (NORTHEAST LATERAL)	NAD 83 (EAST LATERAL)	NAD 83 (SURFACE LOCATION)
LATITUDE = 38°17'55.38" (38.298717)	LATITUDE = 38°17'32.55" (38.292375)	LATITUDE = 38°17'32.55" (38.292375)
LONGITUDE = 109°32'49.50" (109.547083)	LONGITUDE = 109°32'39.76" (109.544378)	LONGITUDE = 109°33'28.13" (109.557814)
NAD 27 (NORTHEAST LATERAL)	NAD 27 (EAST LATERAL)	NAD 27 (SURFACE LOCATION)
LATITUDE = 38°17'55.43" (38.298731)	LATITUDE = 38°17'32.60" (38.292389)	LATITUDE = 38°17'32.60" (38.292389)
LONGITUDE = 109°32'47.08" (109.546411)	LONGITUDE = 109°32'37.34" (109.543706)	LONGITUDE = 109°33'25.71" (109.557142)

- LEGEND:
- └─┘ = 90° SYMBOL
 - = PROPOSED WELL HEAD.
 - ▲ = SECTION CORNERS LOCATED.